

EXISTING EDUCATIONAL FACILITY AT UBC: NO INTERIOR WORK PROPOSED

PROJECT:
**SOMERSET
UBC**

624 ANASTASIA AVENUE
CORAL GABLES, FLORIDA 33134

APPLICANT:
**SOMERSET
UBC**


624 ANASTASIA AVENUE
CORAL GABLES, FLORIDA 33134

CIVICA PROJECT No:
090136

No.	DATE	REVISION	BY

DRAWN BY: APPROVED BY:
RL RL
DATE: 2009 SCALE:
As Shown

KEY PLAN
N.T.S.

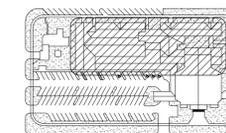

SEAL/SIGNATURE

10-05-2011

ROLANDO LLANES, AIA
AR - 0013160


This drawing is the property of CIVICA and is not to be reproduced or copied in whole or part. It is not to be used on any other project and is to be returned on request.

COPYRIGHT © 2011

SHEET TITLE
**UBC EXISTING
EDUCATIONAL
FACILITY:
FIRST FLOOR**

SHEET NUMBER

A050

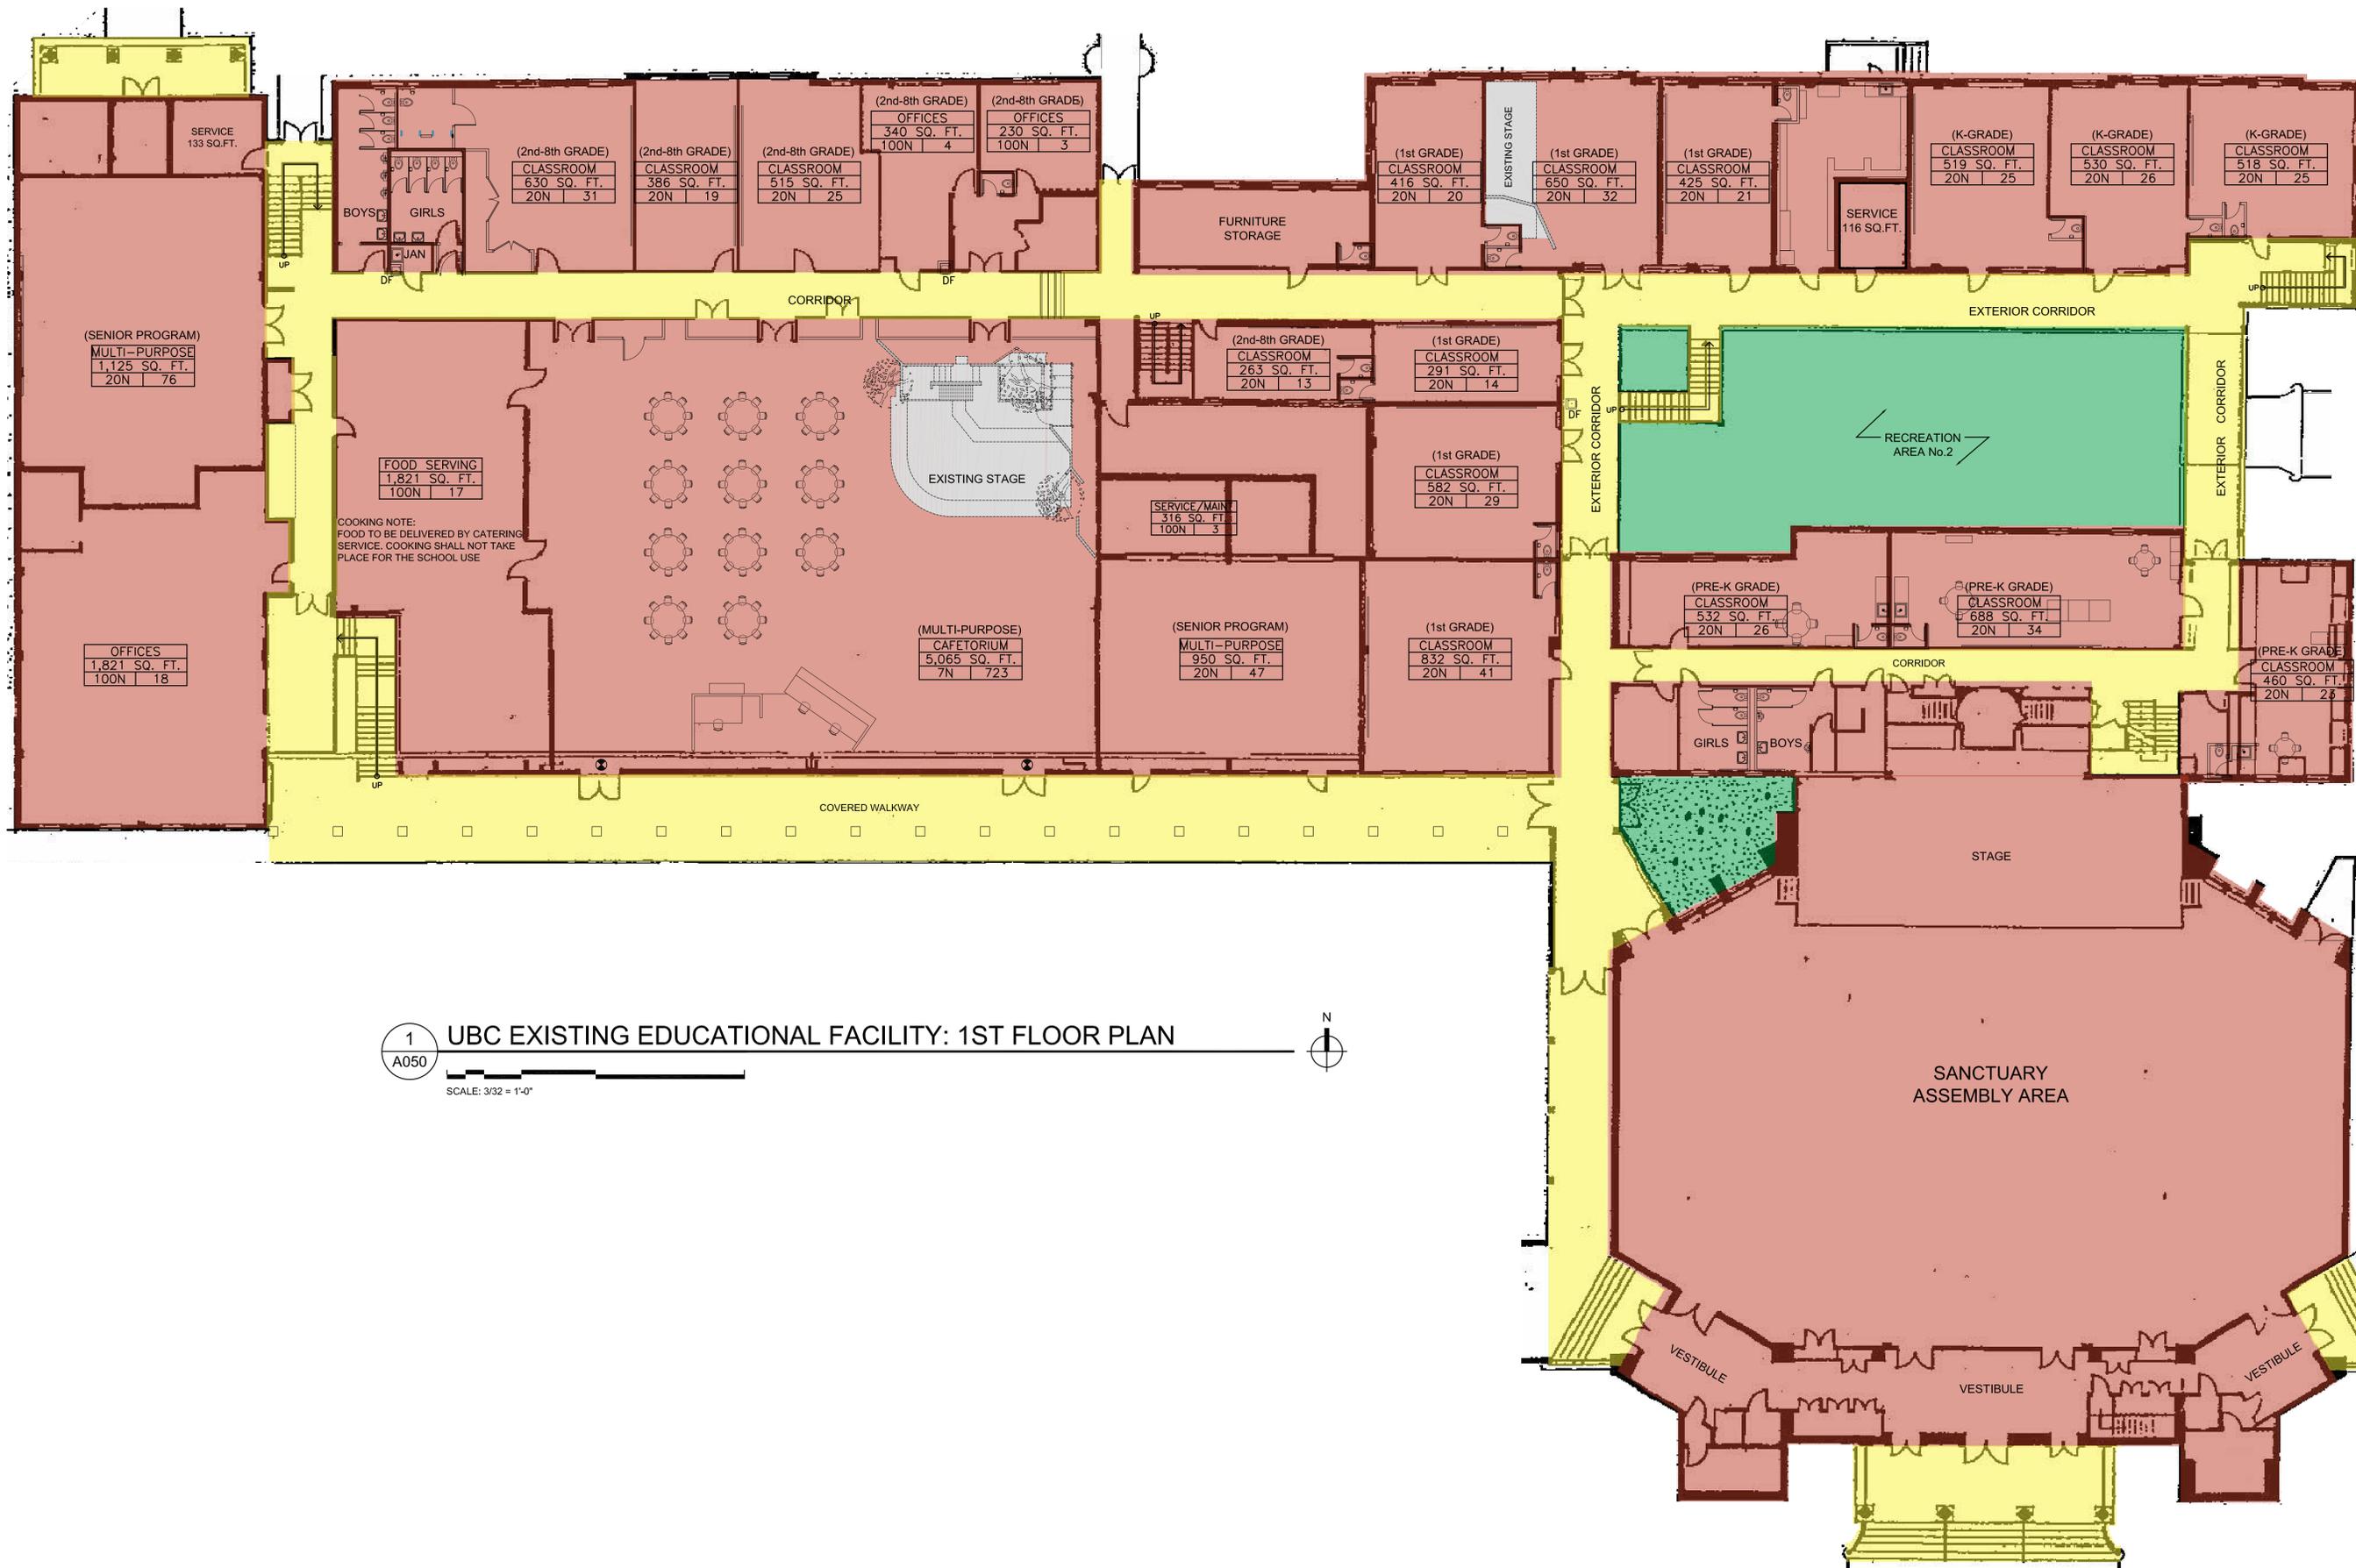

1 UBC EXISTING EDUCATIONAL FACILITY: 1ST FLOOR PLAN

A050

SCALE: 3/32" = 1'-0"